


PUZ - RECONVERSIE U.T.R. IN VEDEREA CONSTRUIRII UNEI HALE DE PRODUCTIE COM. ALBESTI - JUD. MURES

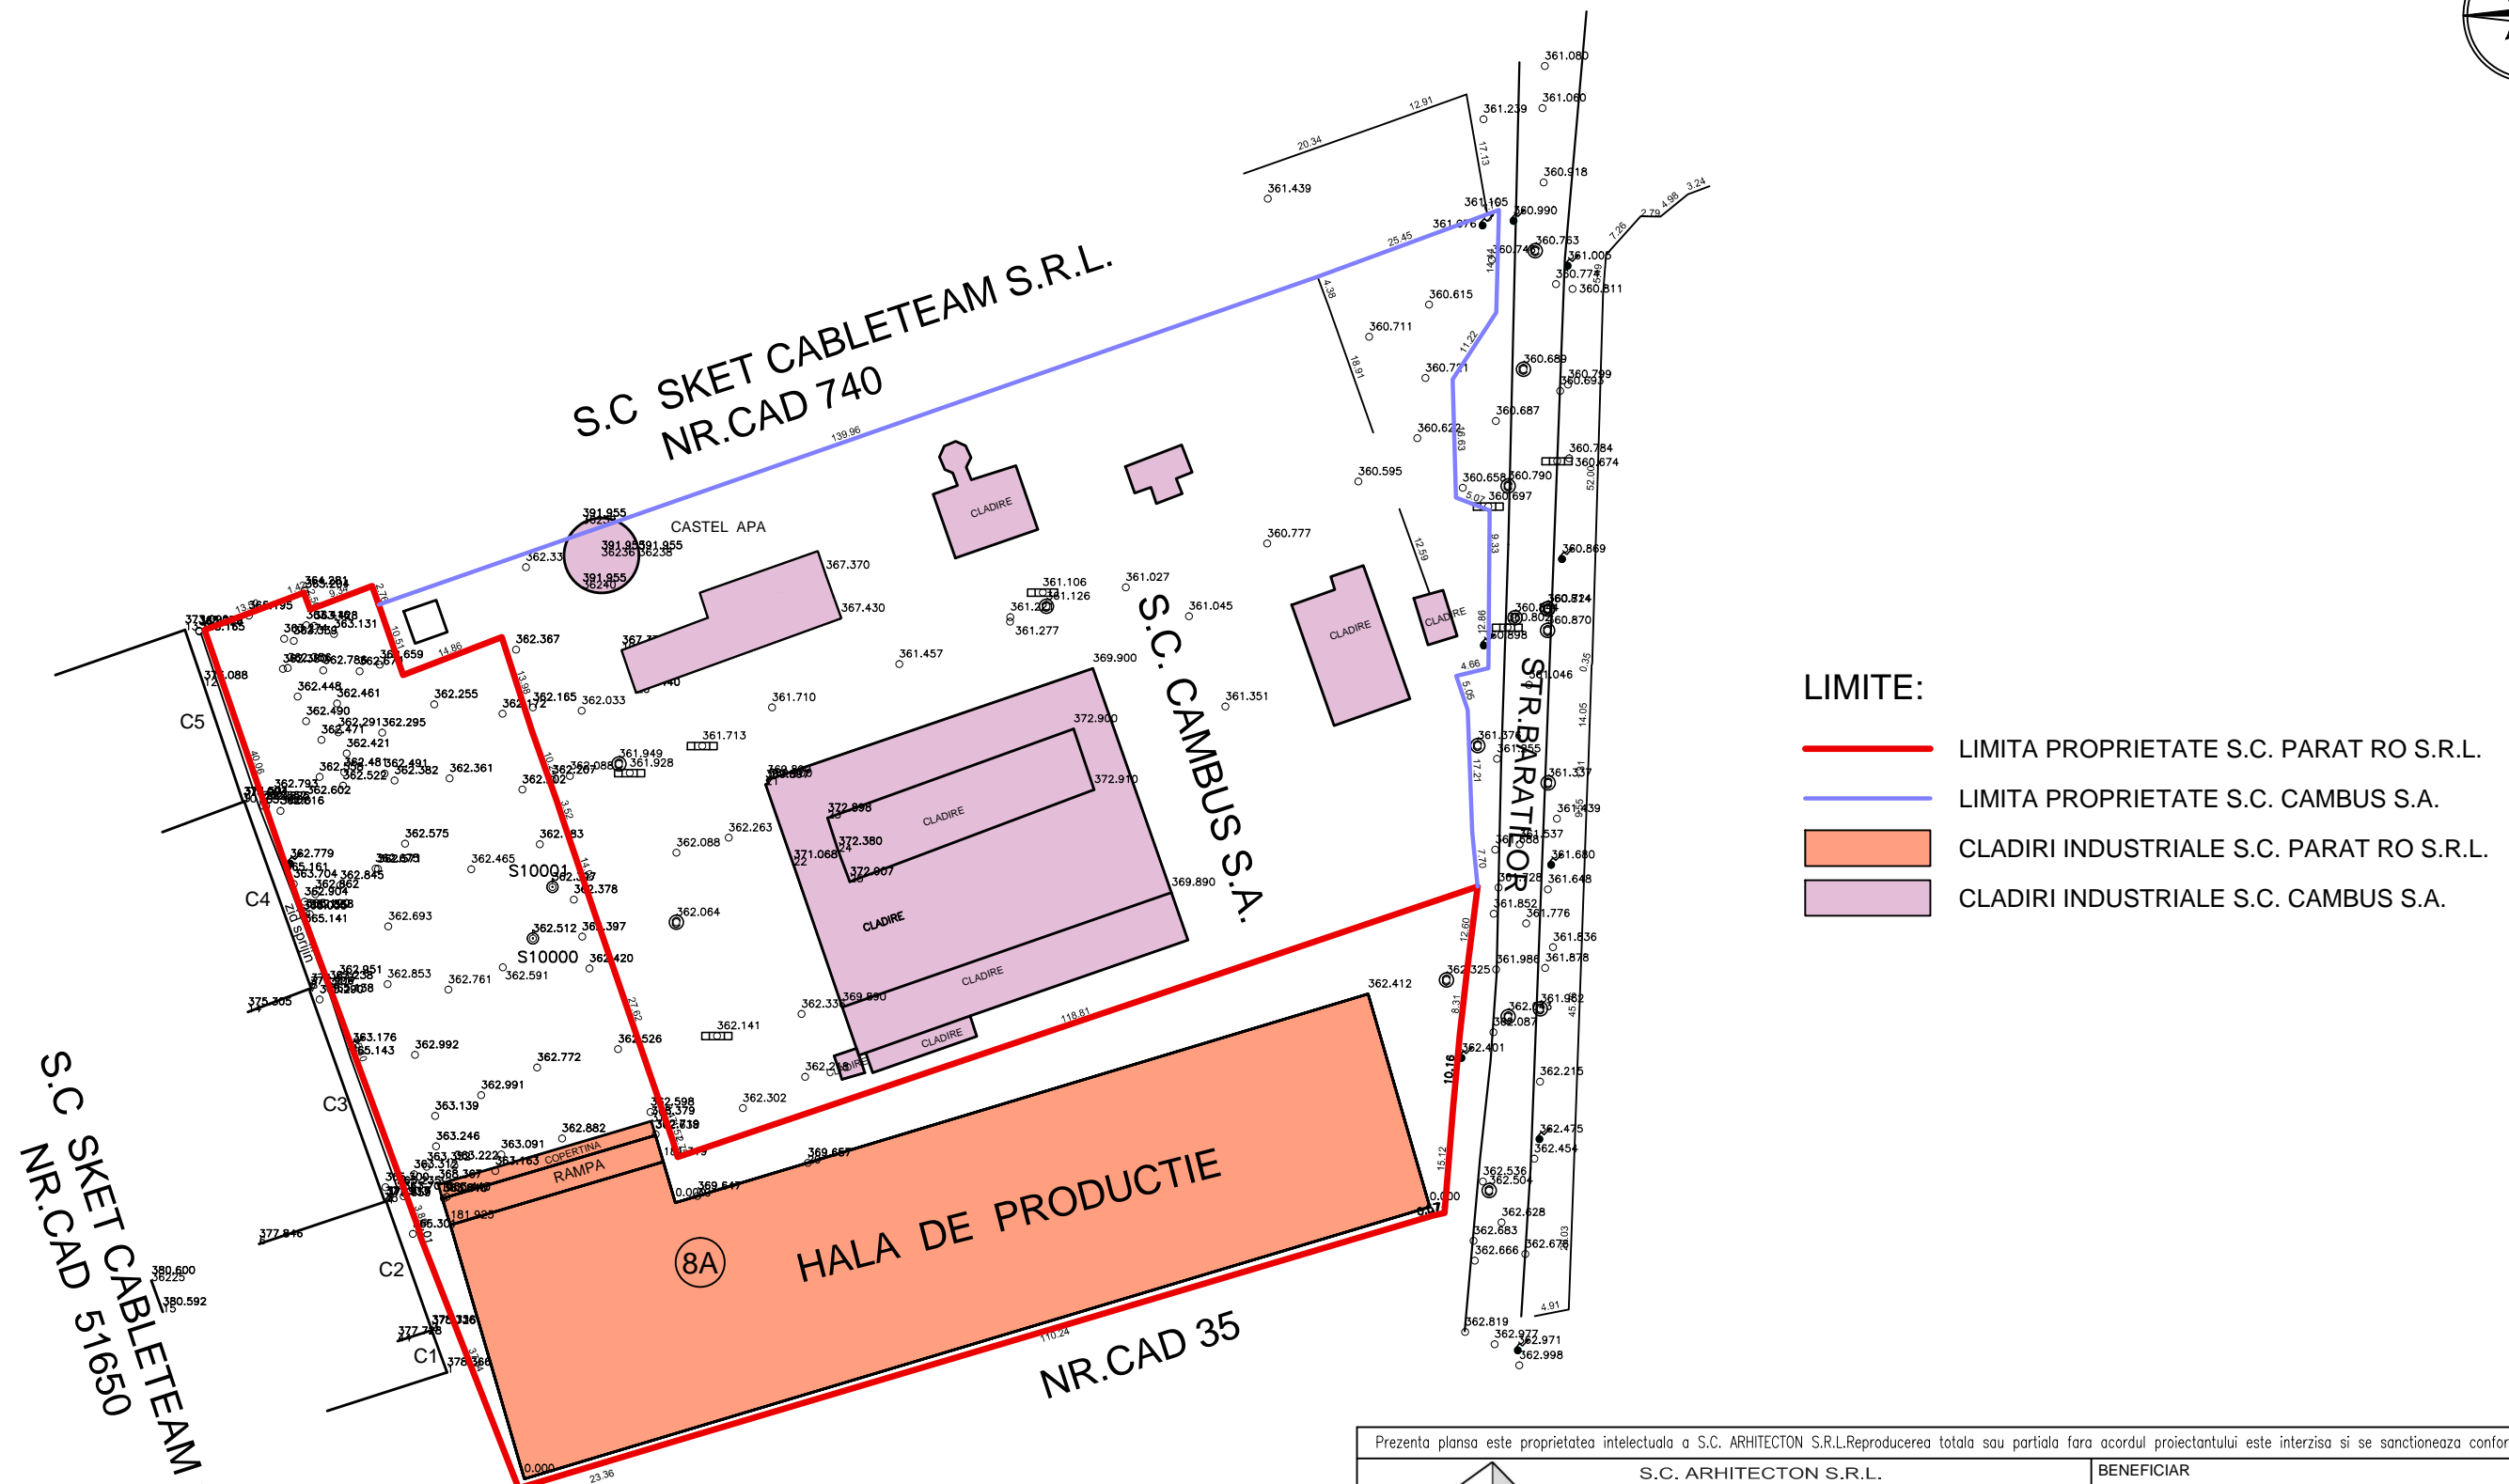


LIMITE:

- LIMITA PROPRIETATE S.C. PARAT RO S.R.L.
- LIMITA PROPRIETATE S.C. CAMBUS S.A.
- CLADIRI INDUSTRIALE S.C. PARAT RO S.R.L.
- CLADIRI INDUSTRIALE S.C. CAMBUS S.A.

S.C. SKET CABLETEAM S.R.L.
NR.CAD 51650

Prezenta plansa este proprietatea intelectuala a S.C. ARHITECTON S.R.L.Reproducerea totala sau partiala fara acordul proiectantului este interzisa si se sanctioneaza conform legii

| | | | | | | |
|---|---------------------|--|--------|---|-----------------------------|------|
|  S.C. ARHITECTON S.R.L. str. Revolutiei nr. 22, Tg-Mures-RO tel/fax: 0265-217822 J26-1100-2002 - R15097611 arhitectonpro@yahoo.com | | BENEFICIAR | | PROIECT NR. | | |
| | | S.C. PARAT RO S.R.L. Str. Baratilor Nr. 8A; Com. Albesti; Loc. Sighisoara; Jud. Mures | | 491/2016 | | |
| Specificatie | Nume | Semnatura | SCARA. | DENUMIRE PROIECT | FAZA DE PR.: | |
| | | | 1:1000 | PUZ - RECONVERSIE U.T.R. IN VEDEREA CONSTRUIRII UNEI HALE DE PRODUCTIE | Av. Op. | |
| Coordonator urbanism | arh. Kovacs Angela | | DATA: | DENUMIRE PLANSA | PLANSA NR. | |
| Intocnit | th.pr. Galfi Ildiko | | | 10. 2016 | PLAN DE SITUATIE - EXISTENT | A.03 |
| Desenat | th.pr. Galfi Ildiko | | | | | |