


PUZ - RECONVERSIE U.T.R. IN VEDEREA CONSTRUIRII UNEI HALE DE PRODUCTIE COM. ALBESTI - JUD. MURES

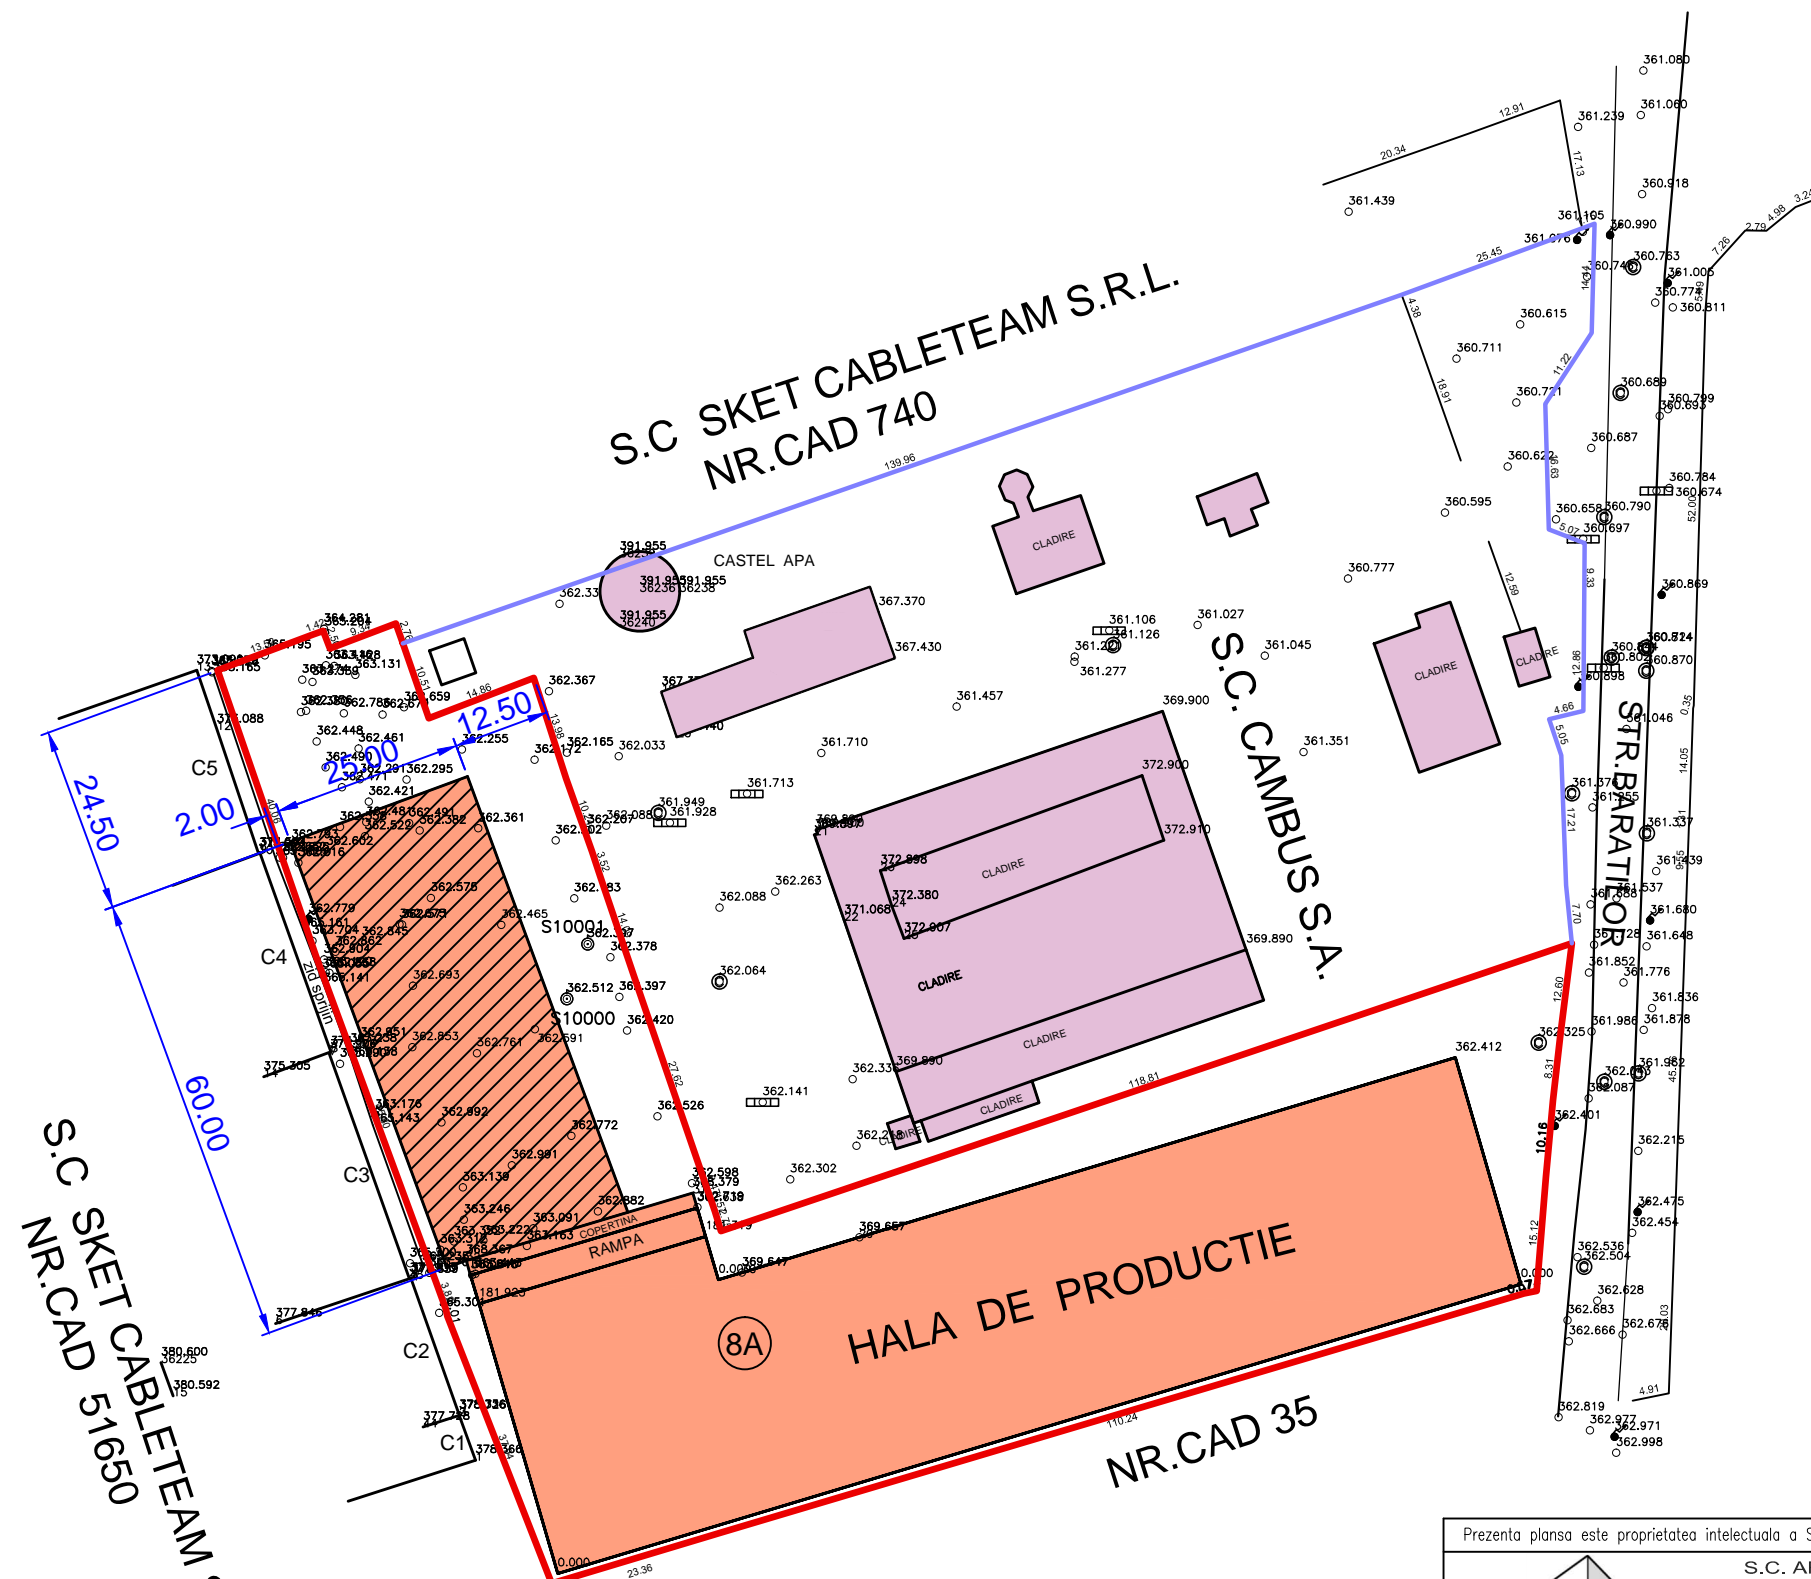


LIMITE:

- LIMITA PROPRIETATE S.C. PARAT RO S.R.L.
- LIMITA PROPRIETATE S.C. CAMBUS S.A.
- CLADIRI INDUSTRIALE - EXISTENTE S.C. PARAT RO S.R.L.
- CLADIRE INDUSTRIALA - PROPUSA S.C. PARAT RO S.R.L.
- CLADIRI INDUSTRIALE S.C. CAMBUS S.A.

POT max.prop. = 80%
CUT max.prop. = 1,5

Prezenta plansa este proprietatea intelectuala a S.C. ARHITECTON S.R.L.Reproducerea totala sau partiala fara acordul proiectantului este interzisa si se sanctioneaza conform legii

 S.C. ARHITECTON S.R.L. str. Revolutiei nr. 22, Tg-Mures-RO tel/fax: 0265-217822 J26-1100-2002 - R15097611 arhitectonpro@yahoo.com		BENEFICIAR		PROIECT NR.		
		S.C. PARAT RO S.R.L. Str. Baratilor Nr. 8A; Com. Albesti; Loc. Sighisoara; Jud. Mures		491/2016		
Specificatie	Nume	Semnatura	SCARA.	DENUMIRE PROIECT	FAZA DE PR.:	
			1:1000	PUZ - RECONVERSIE U.T.R. IN VEDEREA CONSTRUIRII UNEI HALE DE PRODUCTIE	Av. Op.	
Coordonator urbanism	arh. Kovacs Angela		DATA:	DENUMIRE PLANSA	PLANSA NR.	
Intocmit	th.pr. Galfi Ildiko			10. 2016		PLAN DE SITUATIE - PROPUS
Desenat	th.pr. Galfi Ildiko					